


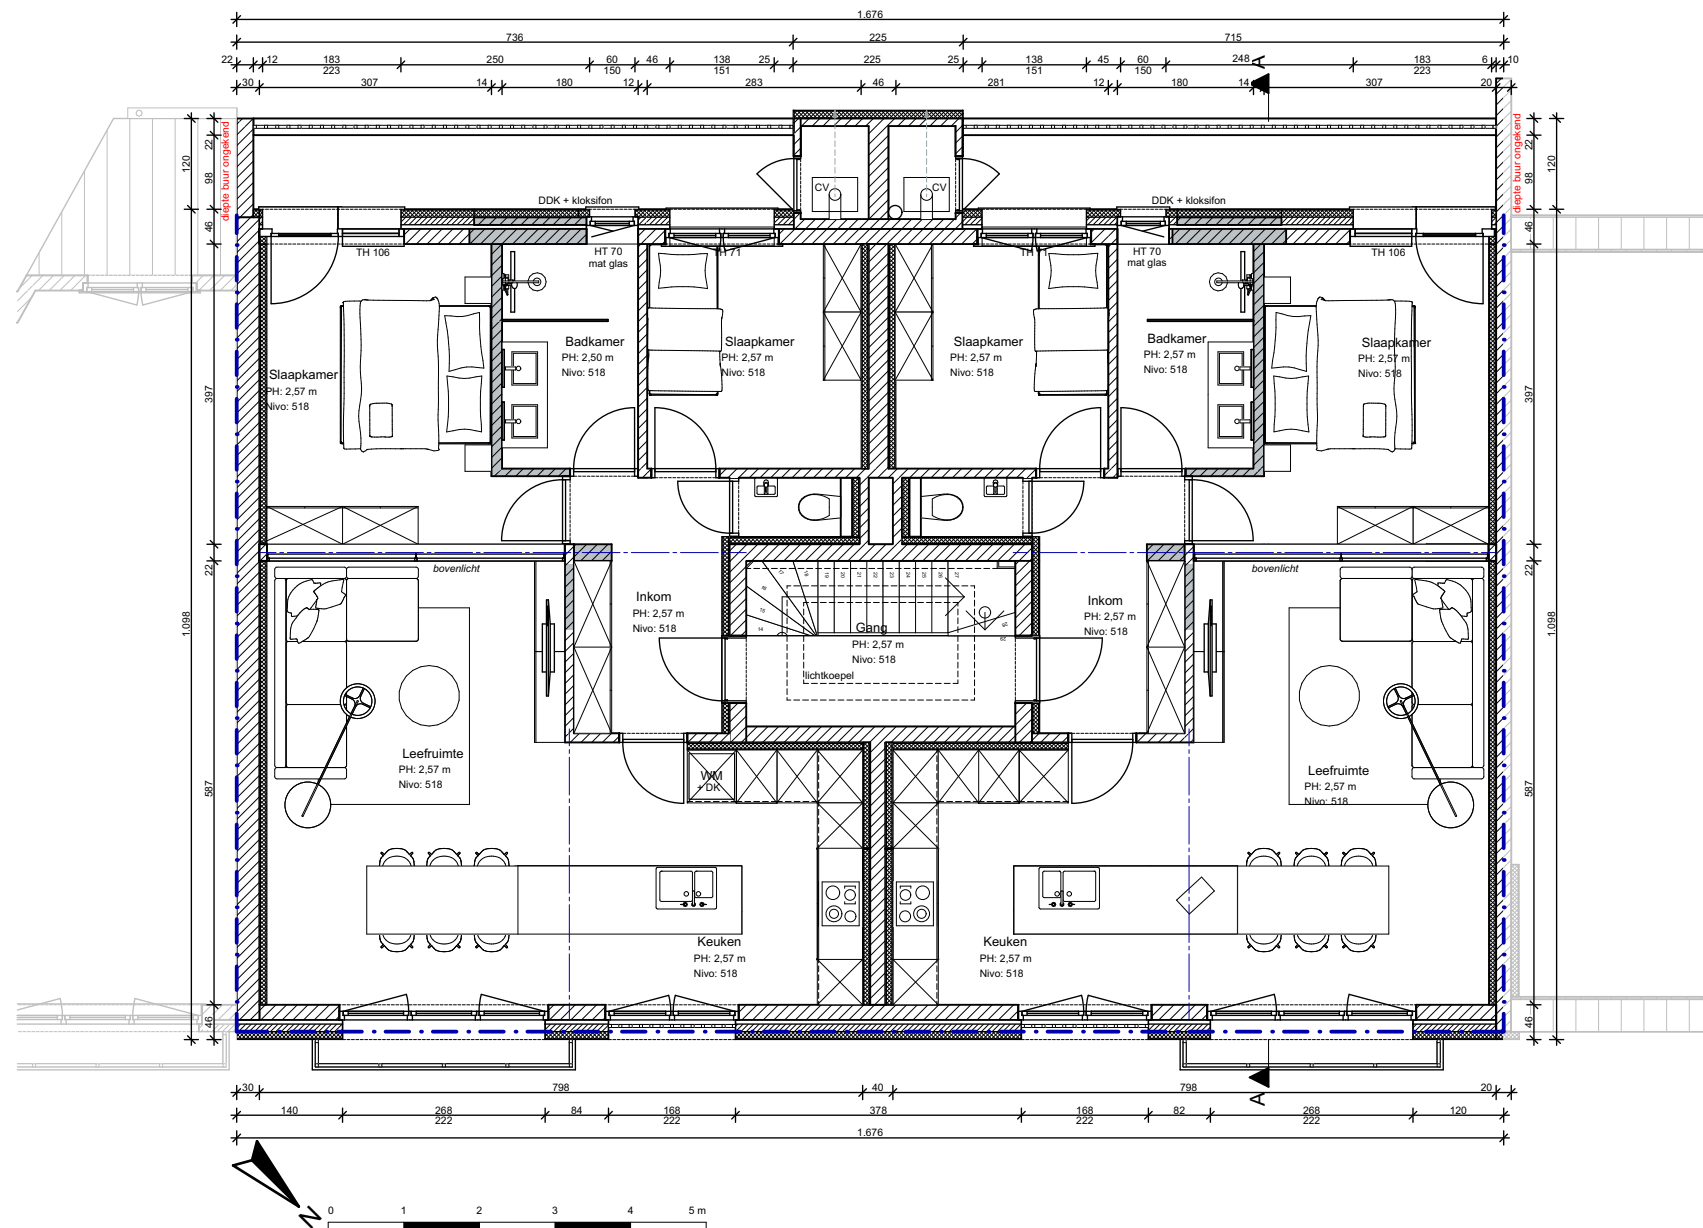

Verdieping +2 NT

1:100